




Total Volume at Station 14+466.00	
Cut Area	2.34
Fill Area	0.04
Cut Vol	0.00
Fill Vol	0.00
Cum Cut Vol	0.00
Cum Fill Vol	0.00
Net Vol	0.00

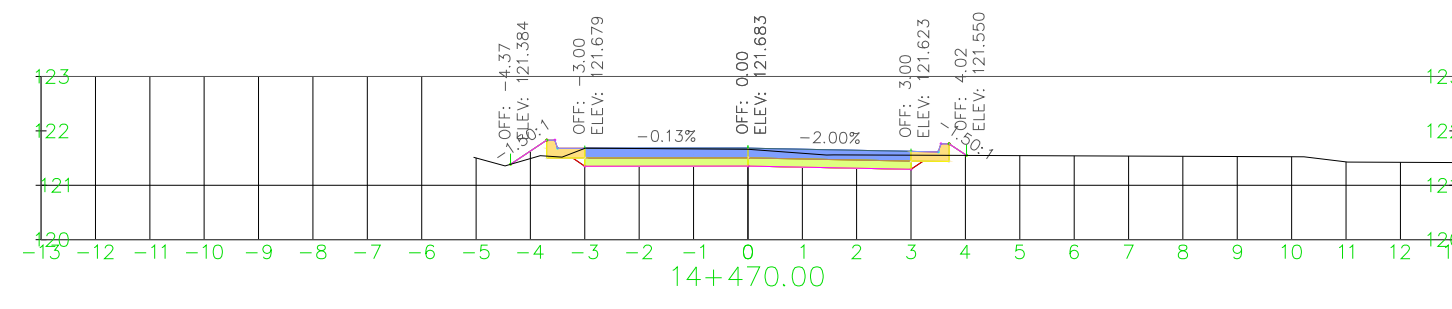


Total Volume at Station 14+470.00	
Cut Area	1.84
Fill Area	0.22
Cut Vol	8.36
Fill Vol	0.51
Cum Cut Vol	8.36
Cum Fill Vol	0.51
Net Vol	7.85

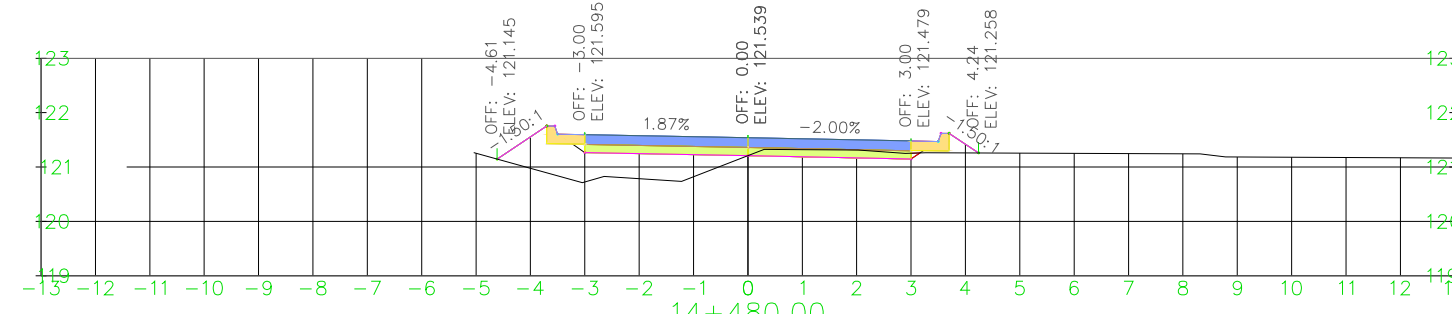


Total Volume at Station 14+480.00	
Cut Area	0.37
Fill Area	2.22
Cut Vol	11.08
Fill Vol	12.19
Cum Cut Vol	19.44
Cum Fill Vol	12.70
Net Vol	6.74

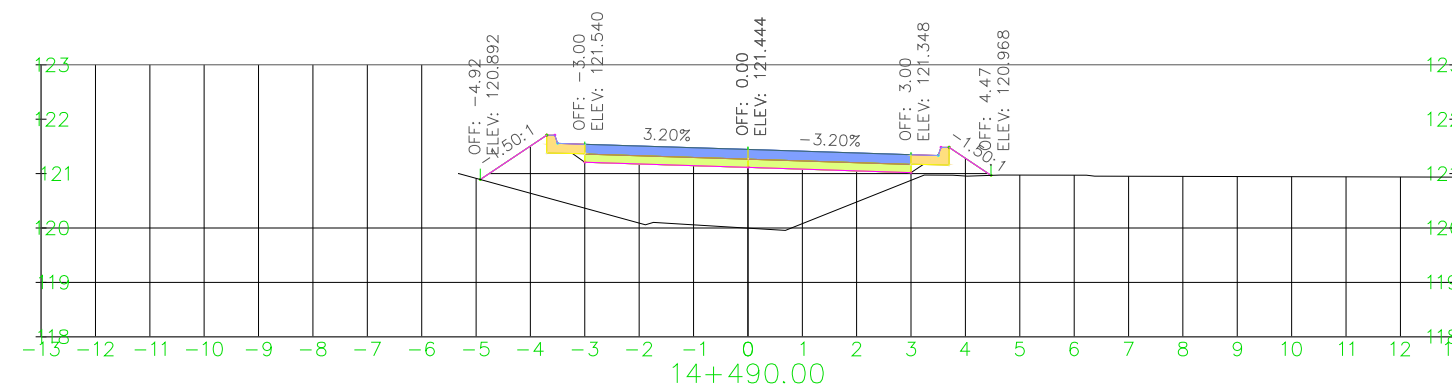


Total Volume at Station 14+490.00	
Cut Area	0.00
Fill Area	7.21
Cut Vol	1.84
Fill Vol	47.52
Cum Cut Vol	21.28
Cum Fill Vol	60.22
Net Vol	-38.94

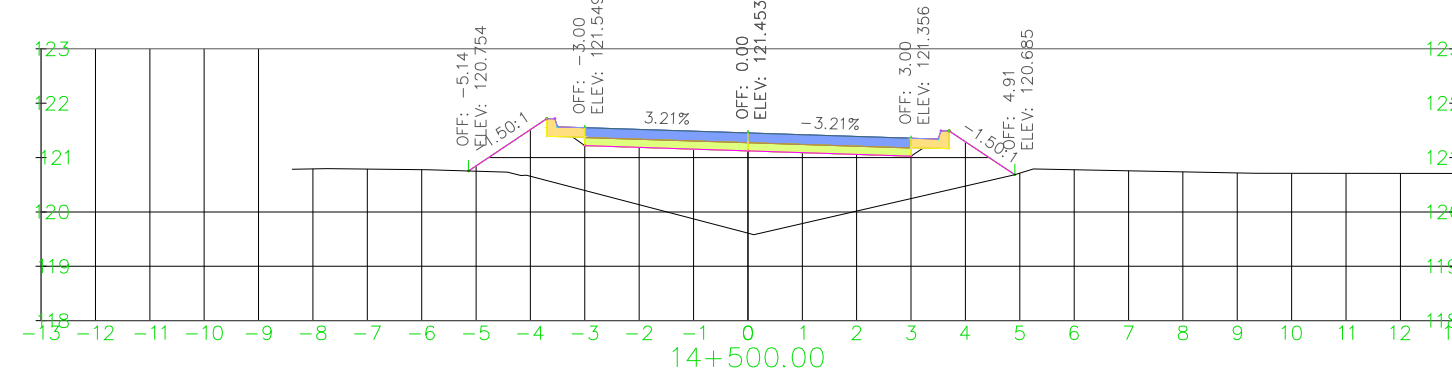


Total Volume at Station 14+500.00	
Cut Area	0.00
Fill Area	9.79
Cut Vol	0.00
Fill Vol	85.27
Cum Cut Vol	21.28
Cum Fill Vol	145.49
Net Vol	-124.21

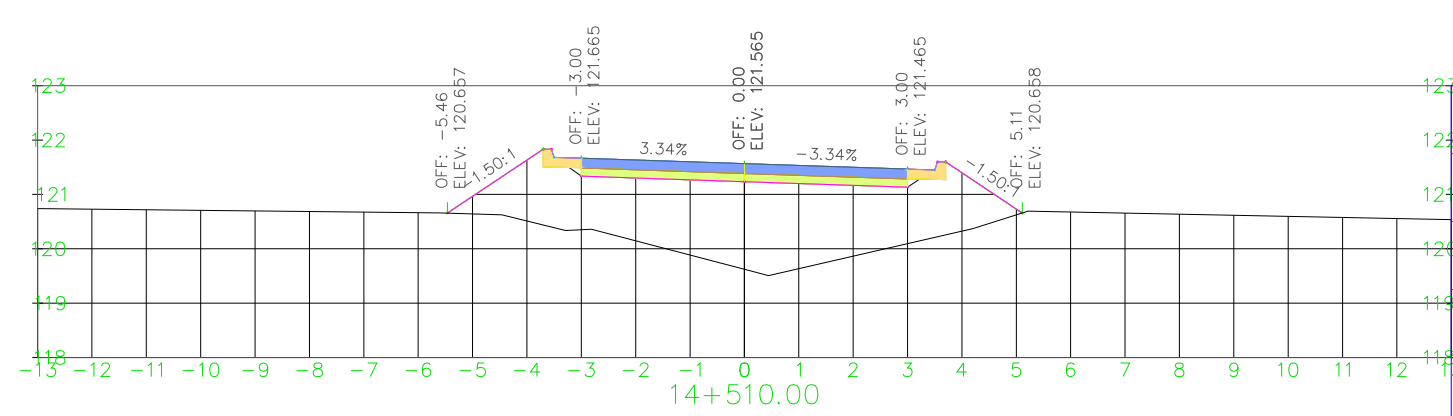


Total Volume at Station 14+510.00	
Cut Area	0.00
Fill Area	11.86
Cut Vol	0.00
Fill Vol	108.28
Cum Cut Vol	21.28
Cum Fill Vol	253.77
Net Vol	-232.49

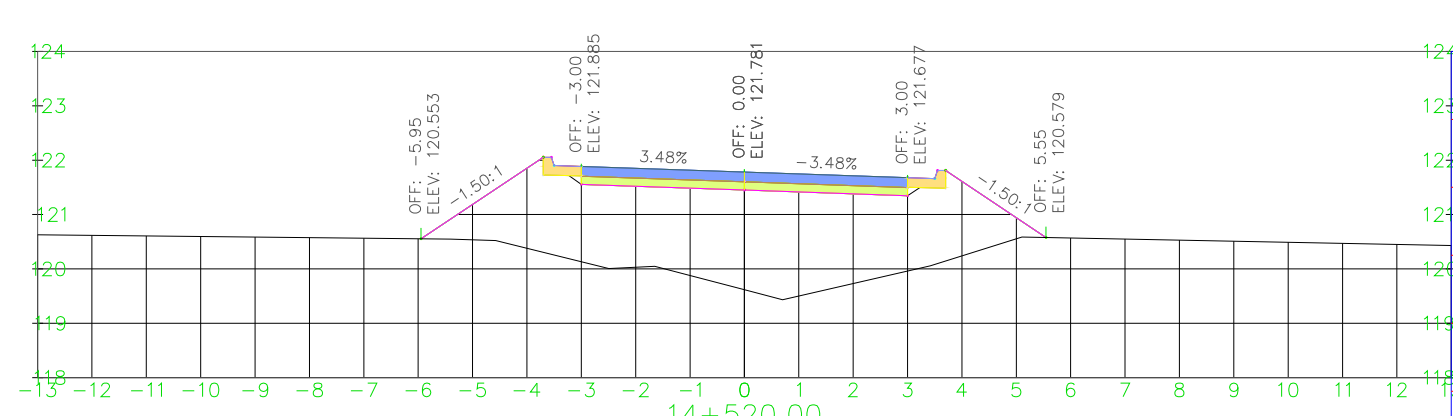


Total Volume at Station 14+520.00	
Cut Area	0.00
Fill Area	15.40
Cut Vol	0.00
Fill Vol	136.30
Cum Cut Vol	21.28
Cum Fill Vol	390.07
Net Vol	-368.79

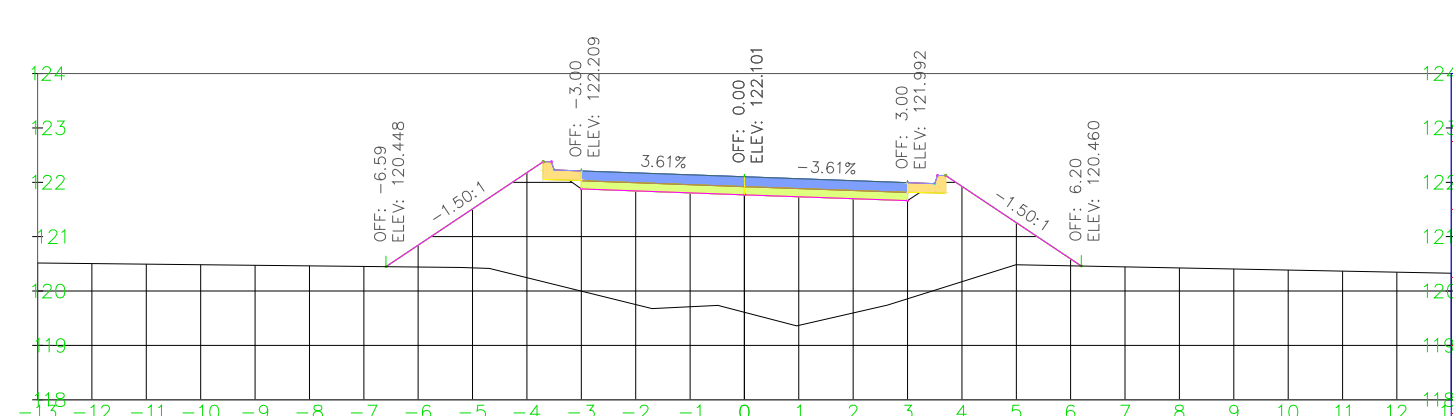

Total Volume at Station 14+530.00	
Cut Area	0.00
Fill Area	20.71
Cut Vol	0.00
Fill Vol	180.51
Cum Cut Vol	21.28
Cum Fill Vol	570.58
Net Vol	-549.30

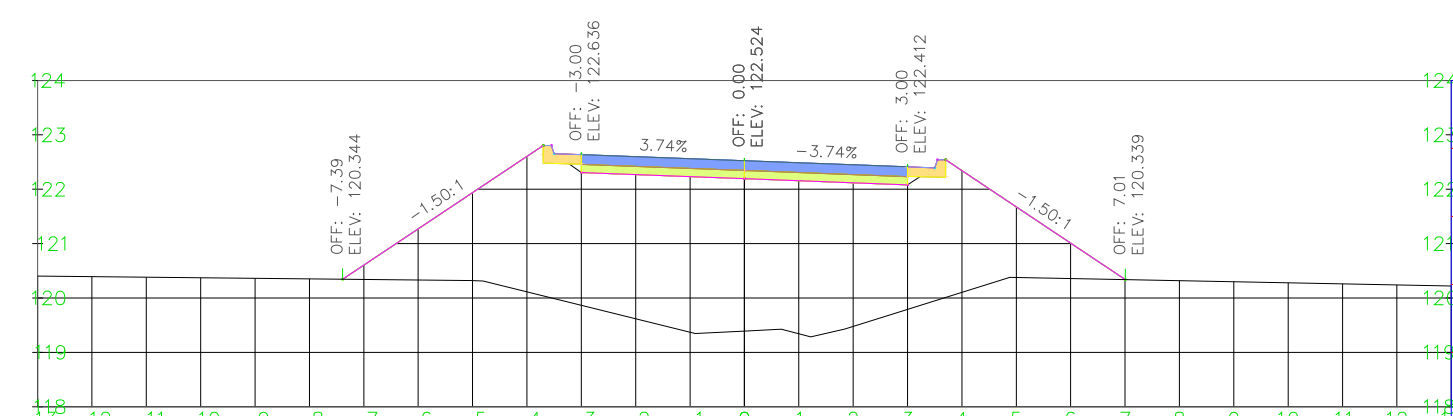

Total Volume at Station 14+540.00	
Cut Area	0.00
Fill Area	28.21
Cut Vol	0.00
Fill Vol	244.58
Cum Cut Vol	21.28
Cum Fill Vol	815.16
Net Vol	-793.88

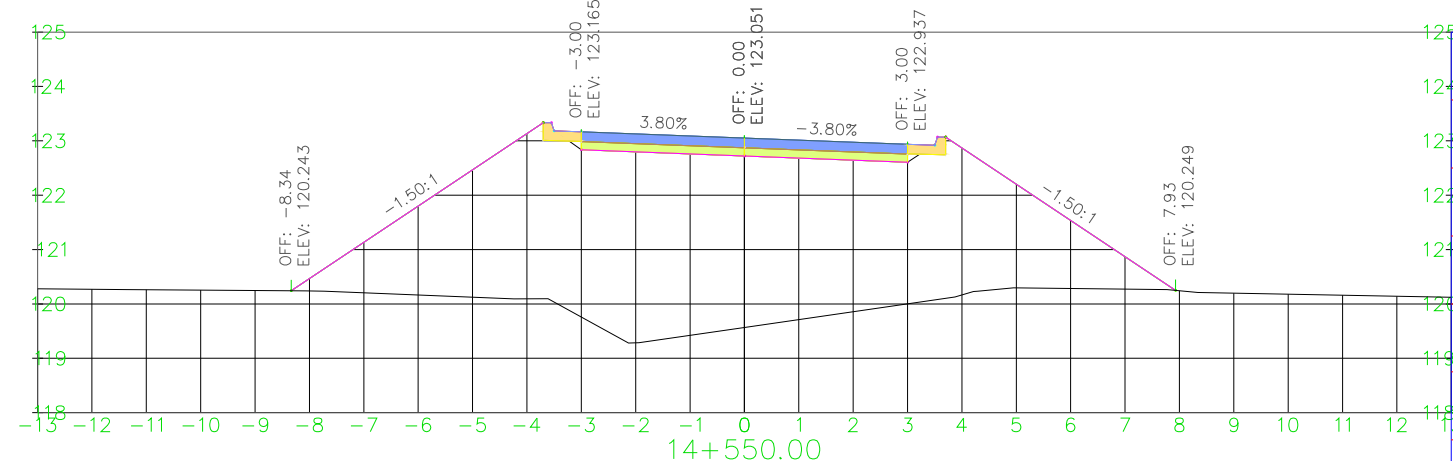

Total Volume at Station 14+550.00	
Cut Area	0.00
Fill Area	36.21
Cut Vol	0.00
Fill Vol	322.77
Cum Cut Vol	21.28
Cum Fill Vol	1137.93
Net Vol	-1116.65



Contiene SECCIONES. TRAMO K14+466 - K14+530

OBSERVACIONES:

ELABORO CONSORCIO TERRITORIAL 2019

DISEÑO: JULIO M. CANTERO D
Ing Civil MP: 08202-372748 ATL

REVISÓ: JOSÉ LARA R.
Ing Civil MP:

REVISÓ:
NOMBRE:
CARGO:
FIRMA: